


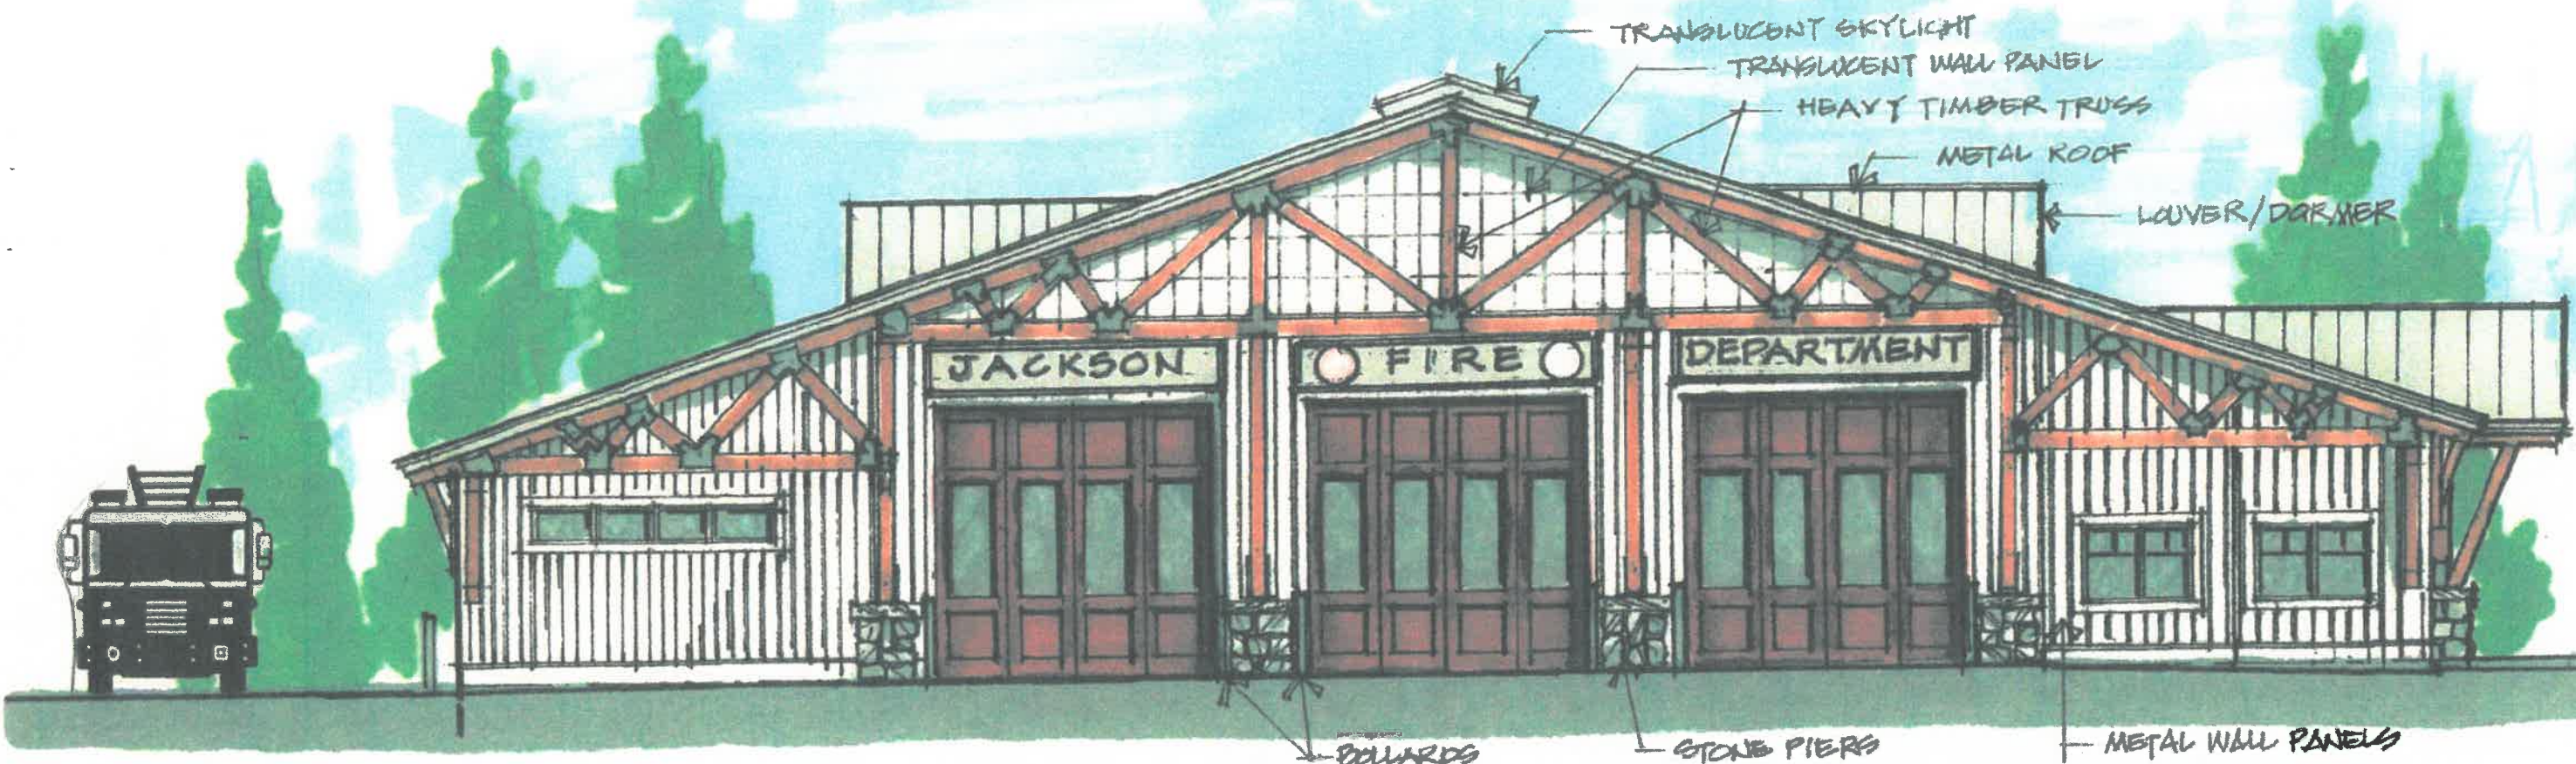


PROPOSED NORTHWEST ELEVATION STUDY

JACKSON FIRE DEPARTMENT

3.11.2021

SCALE: 1/8" = 1'-0"

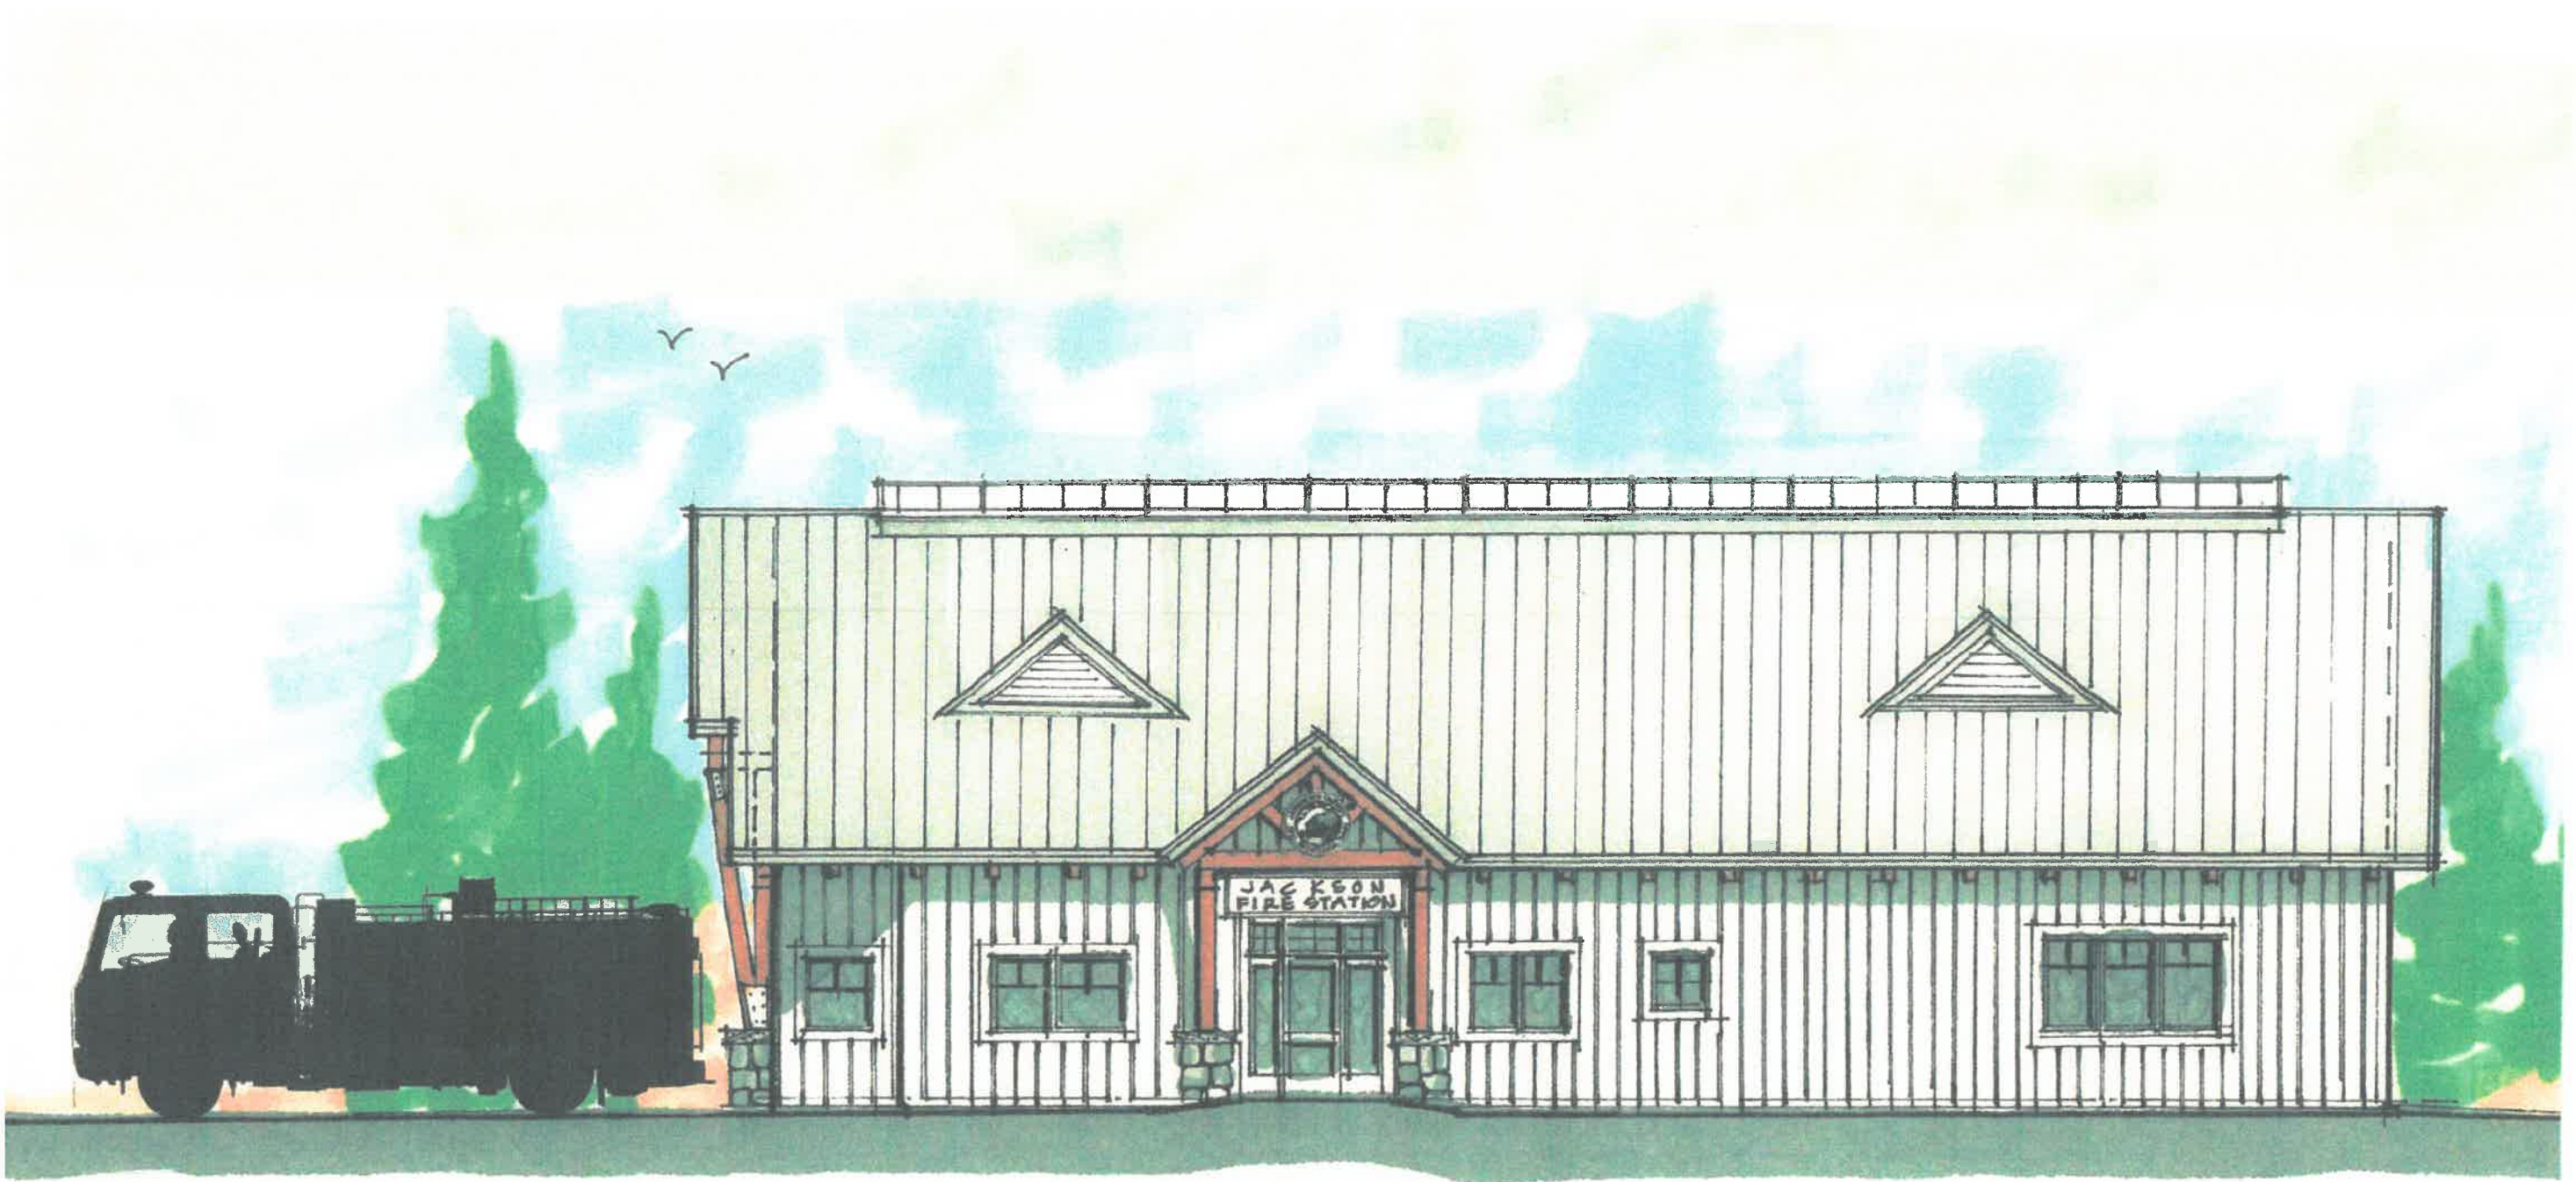

PROPOSED SOUTHWEST ELEVATION STUDY


JACKSON FIRE DEPARTMENT

3.11.2021


SCALE: 1/8" = 1'-0"

SDA **SAMYN - I**
ARCHITECT

P.O. Box 229 • Holderness
(603) 968-7133
info@sdarchitects.c
www.sdarchitects.c

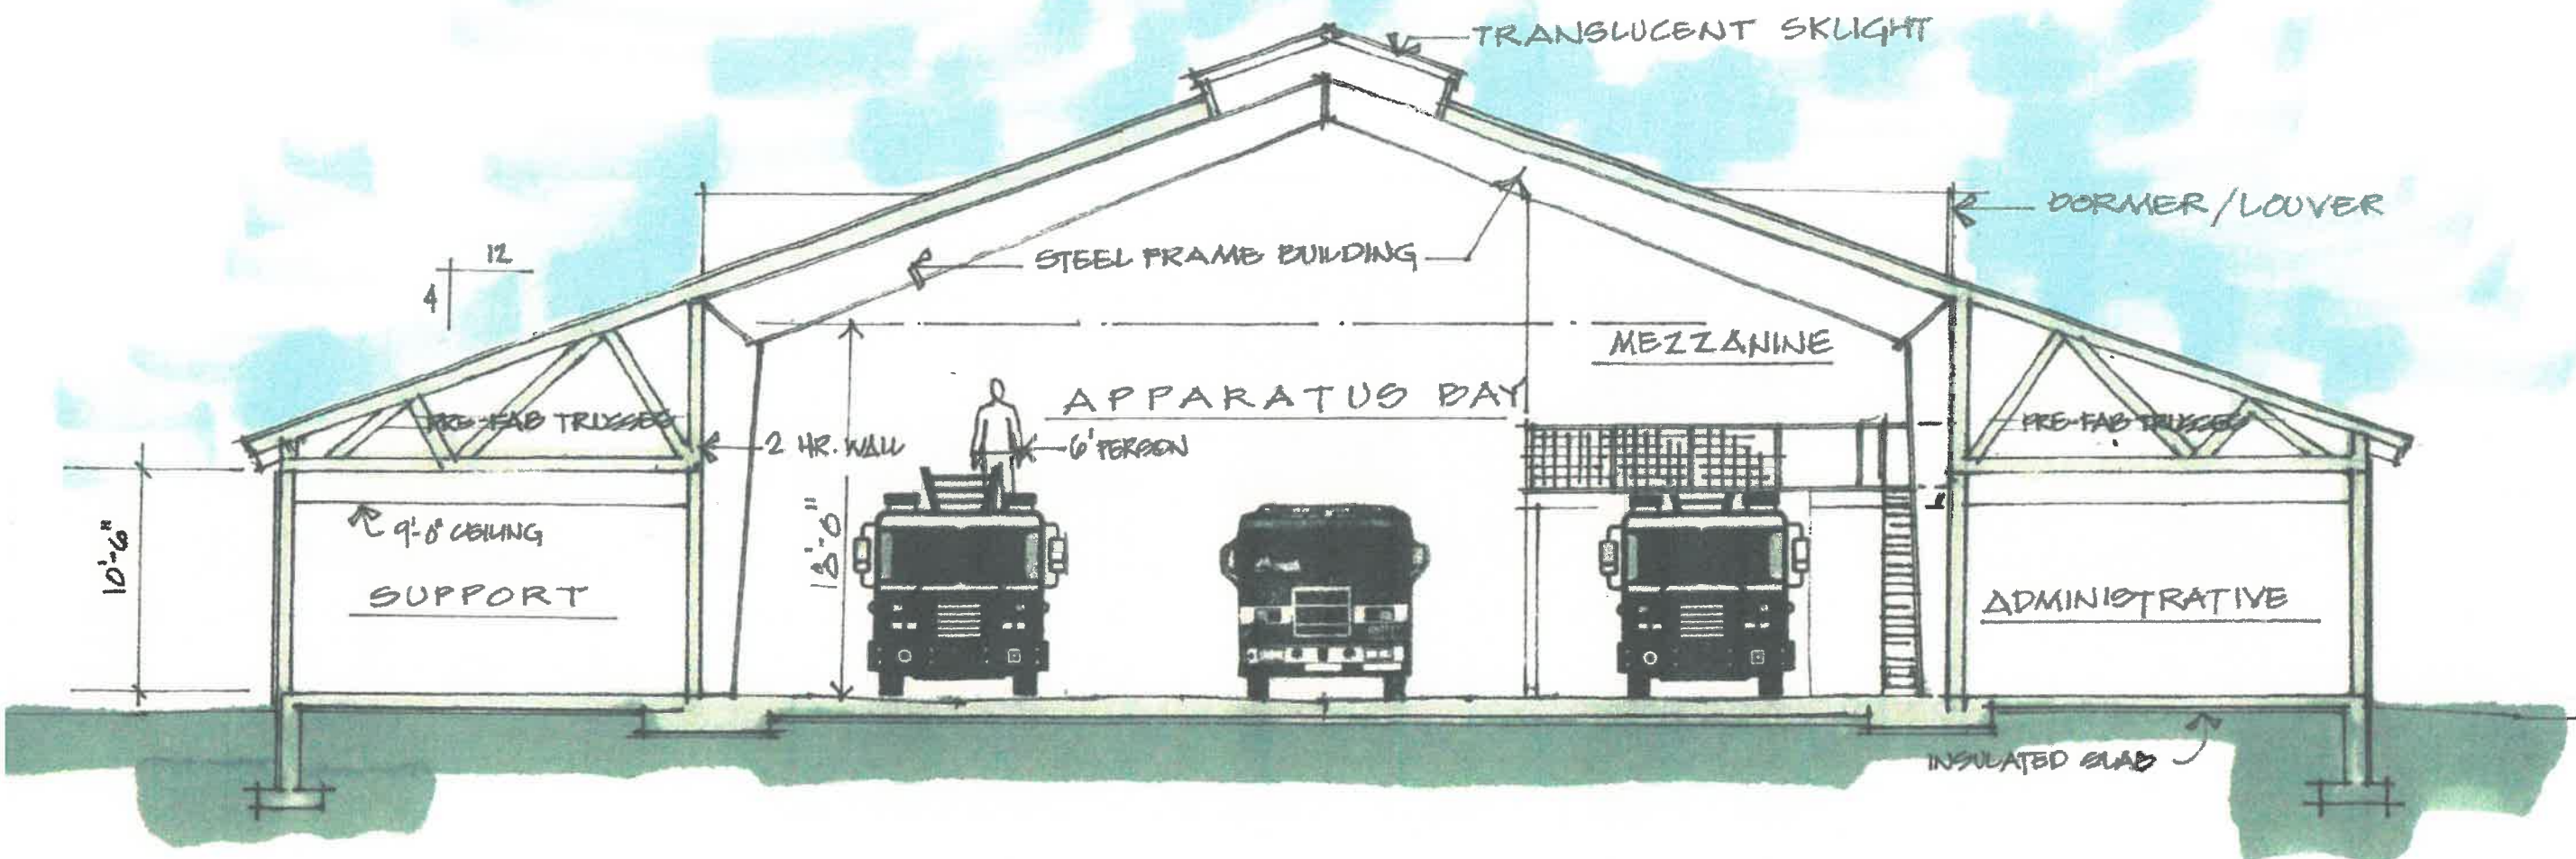

SECTION STUDY THRU BUILDING
 JACKSON FIRE DEPARTMENT 3.11.2021 SCALE: 1/8" = 1'-0"

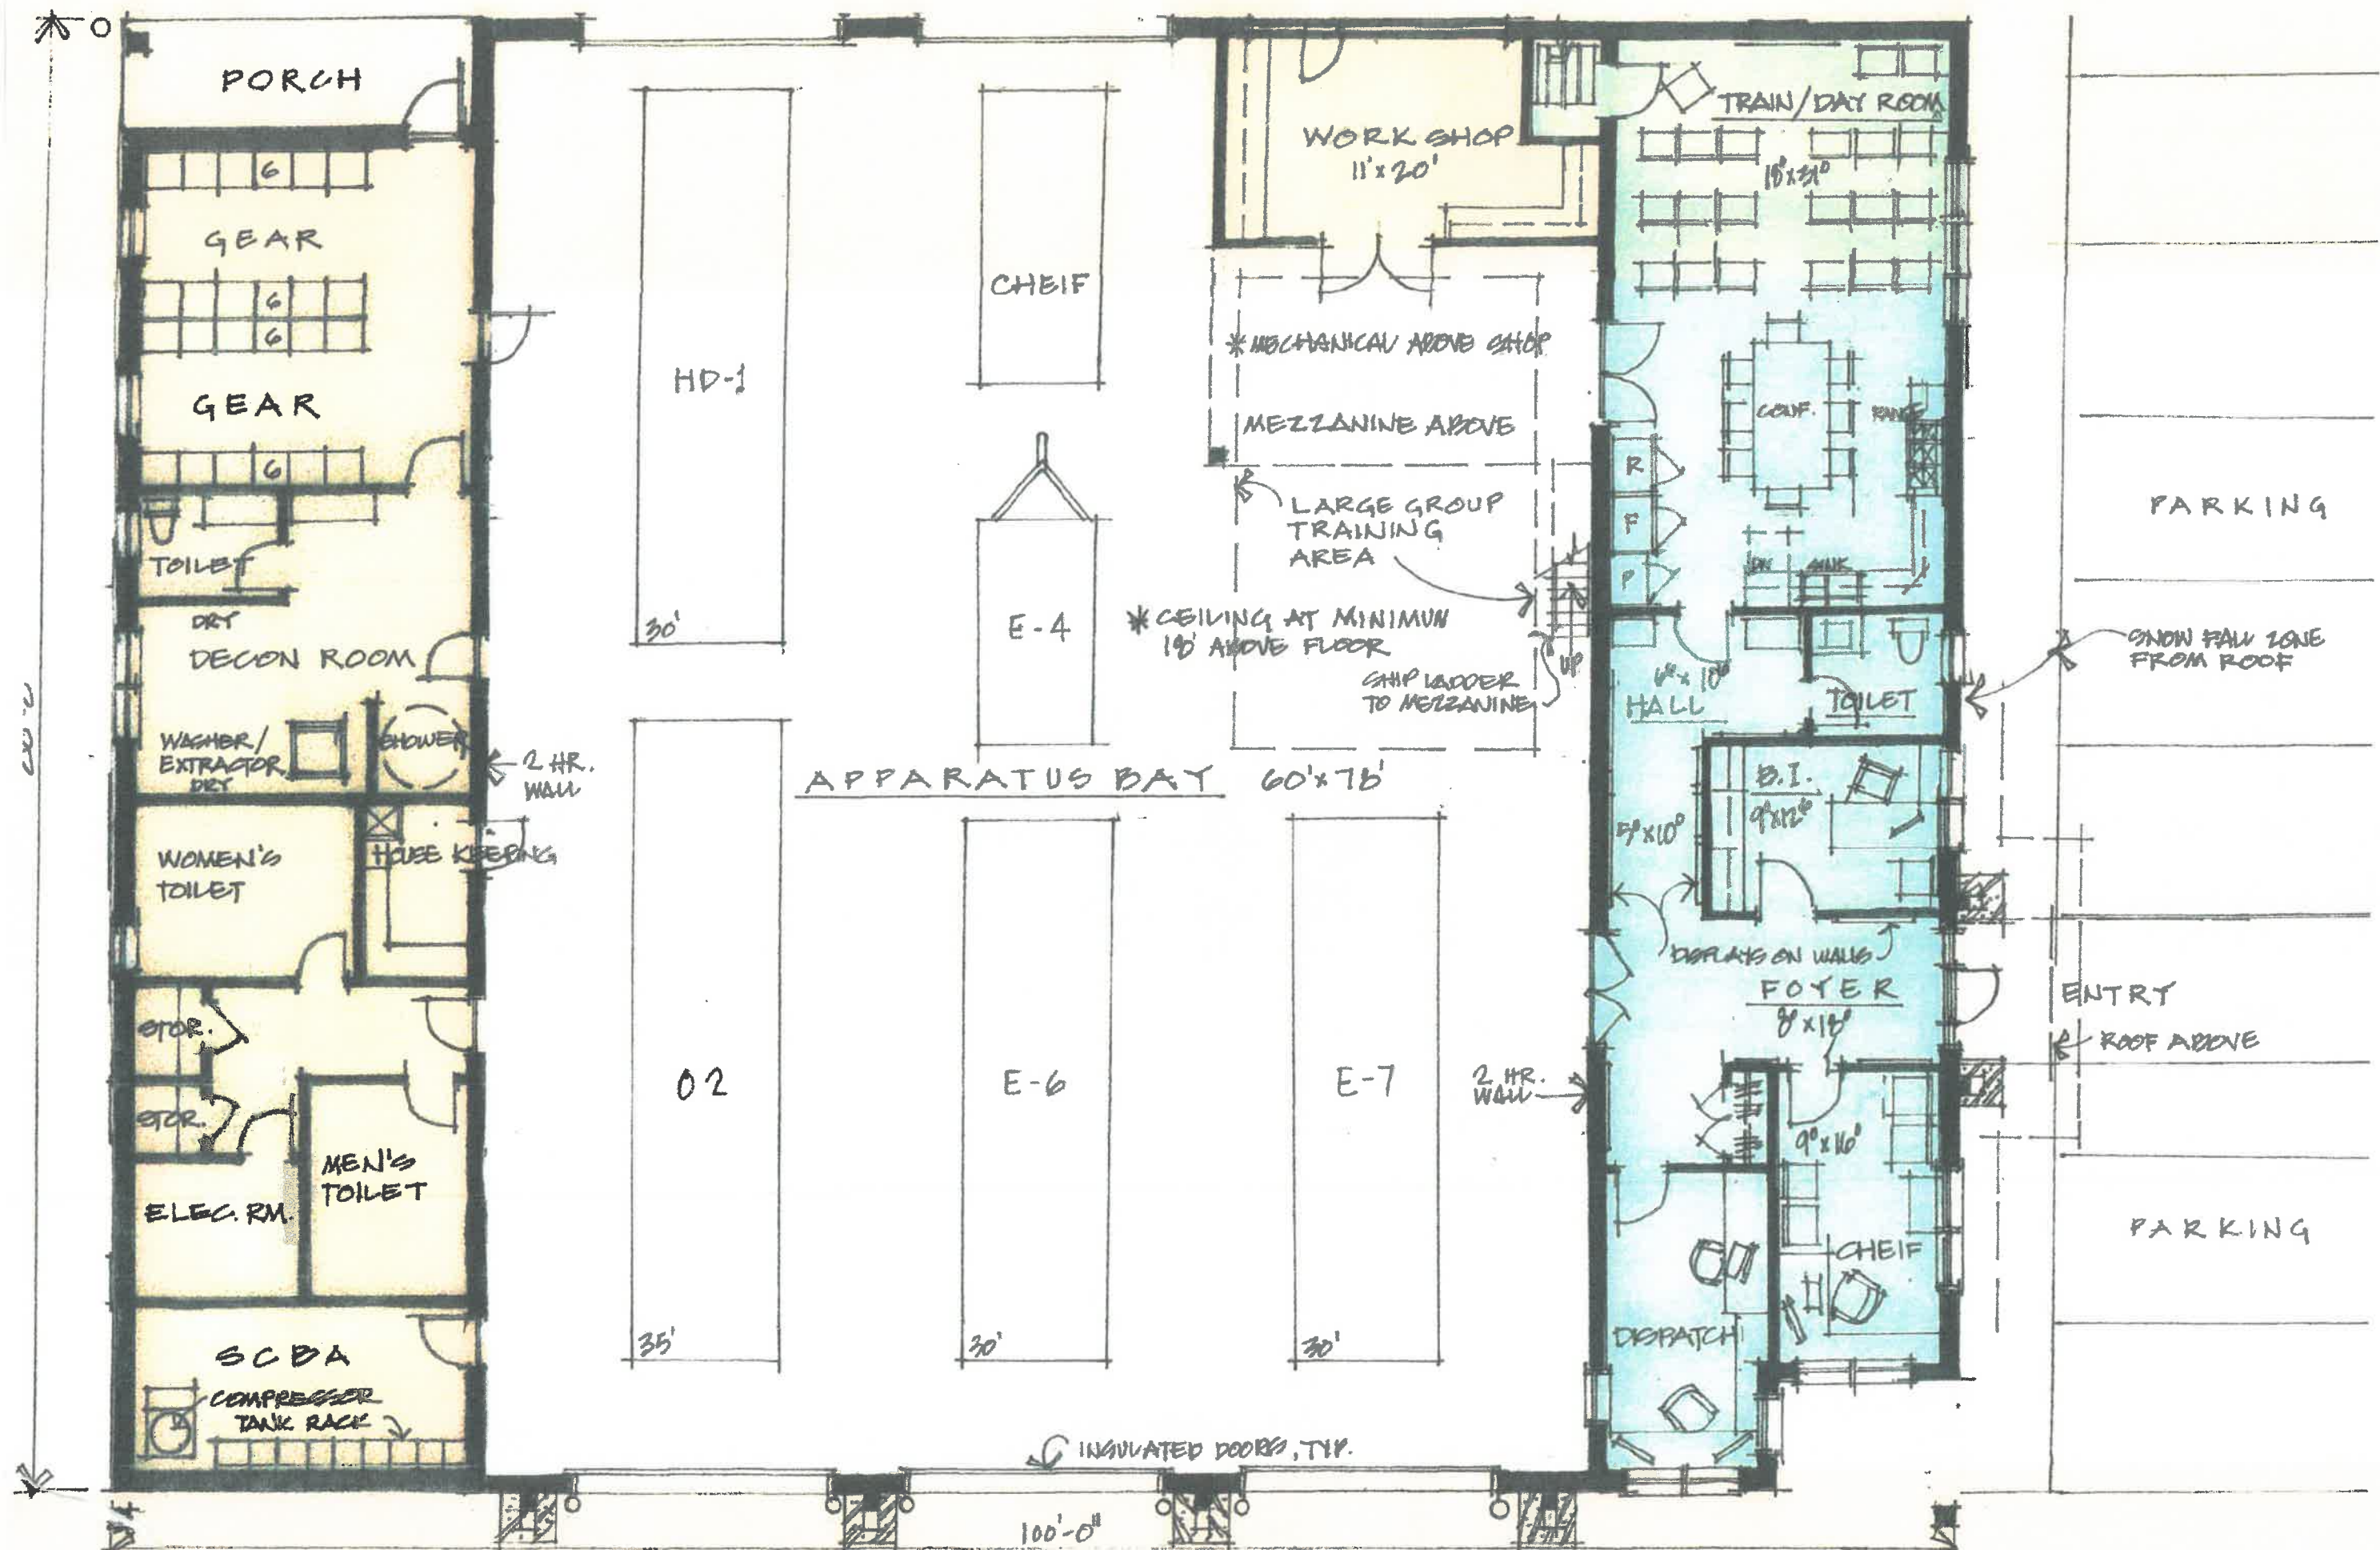

PROPOSED FLOOR PLAN - JACKSON FIRE DEPARTMENT

TOWN OF JACKSON, N.H. SAMYN-D'ELIA ARCHITECTS 2043 1/19/2021 1/8" = 1'-0"

SDA SAMYN ARCHITECTS

P.O. Box 229 • Hold
(603) 961-
info@sdarch
www.sdarch