



## 24 DEER RUN GARAGE




COVER SHEET



|                    |  |  |  |                 |          |
|--------------------|--|--|--|-----------------|----------|
| PROJECT            |  |  |  | SCALE           |          |
| 24 DEER RUN GARAGE |  |  |  | DRAWN BY JK     |          |
| DRAWING TITLE      |  |  |  | DATE            | 06/11/23 |
| RENDERINGS         |  |  |  | REVISION NUMBER |          |
|                    |  |  |  | SHEET NUMBER    | A1-00    |

1/28/2024 8:32:31 PM

\\S00769FR01\users\j\korthuis\Desktop\NH House\garage\garage.rvt

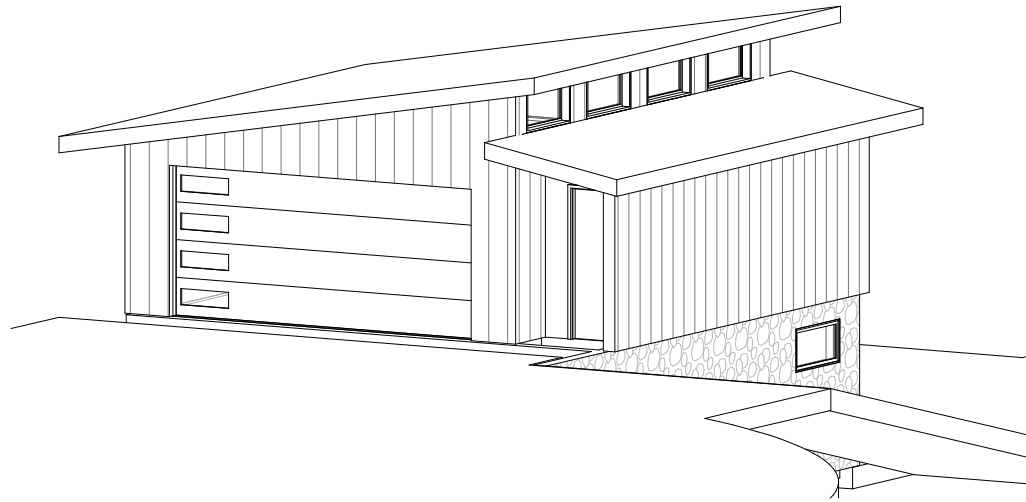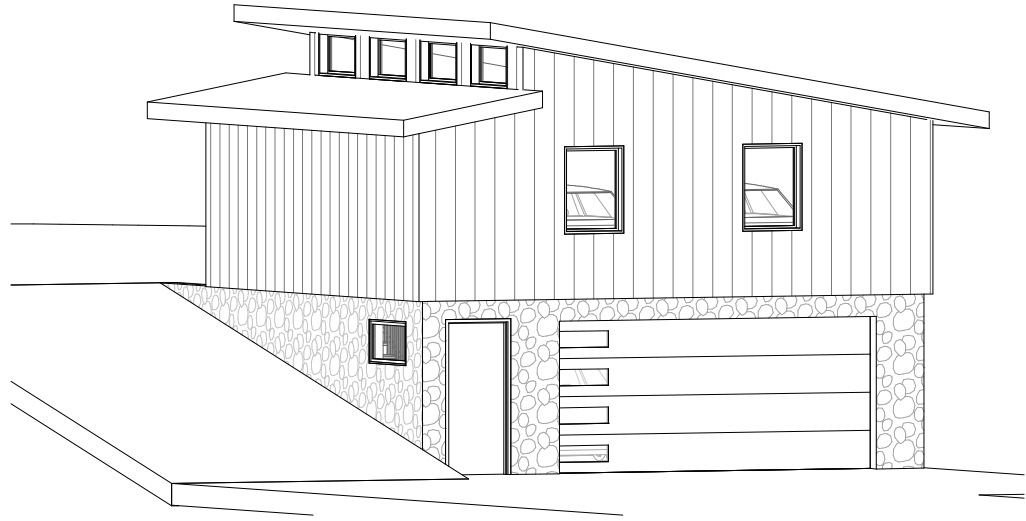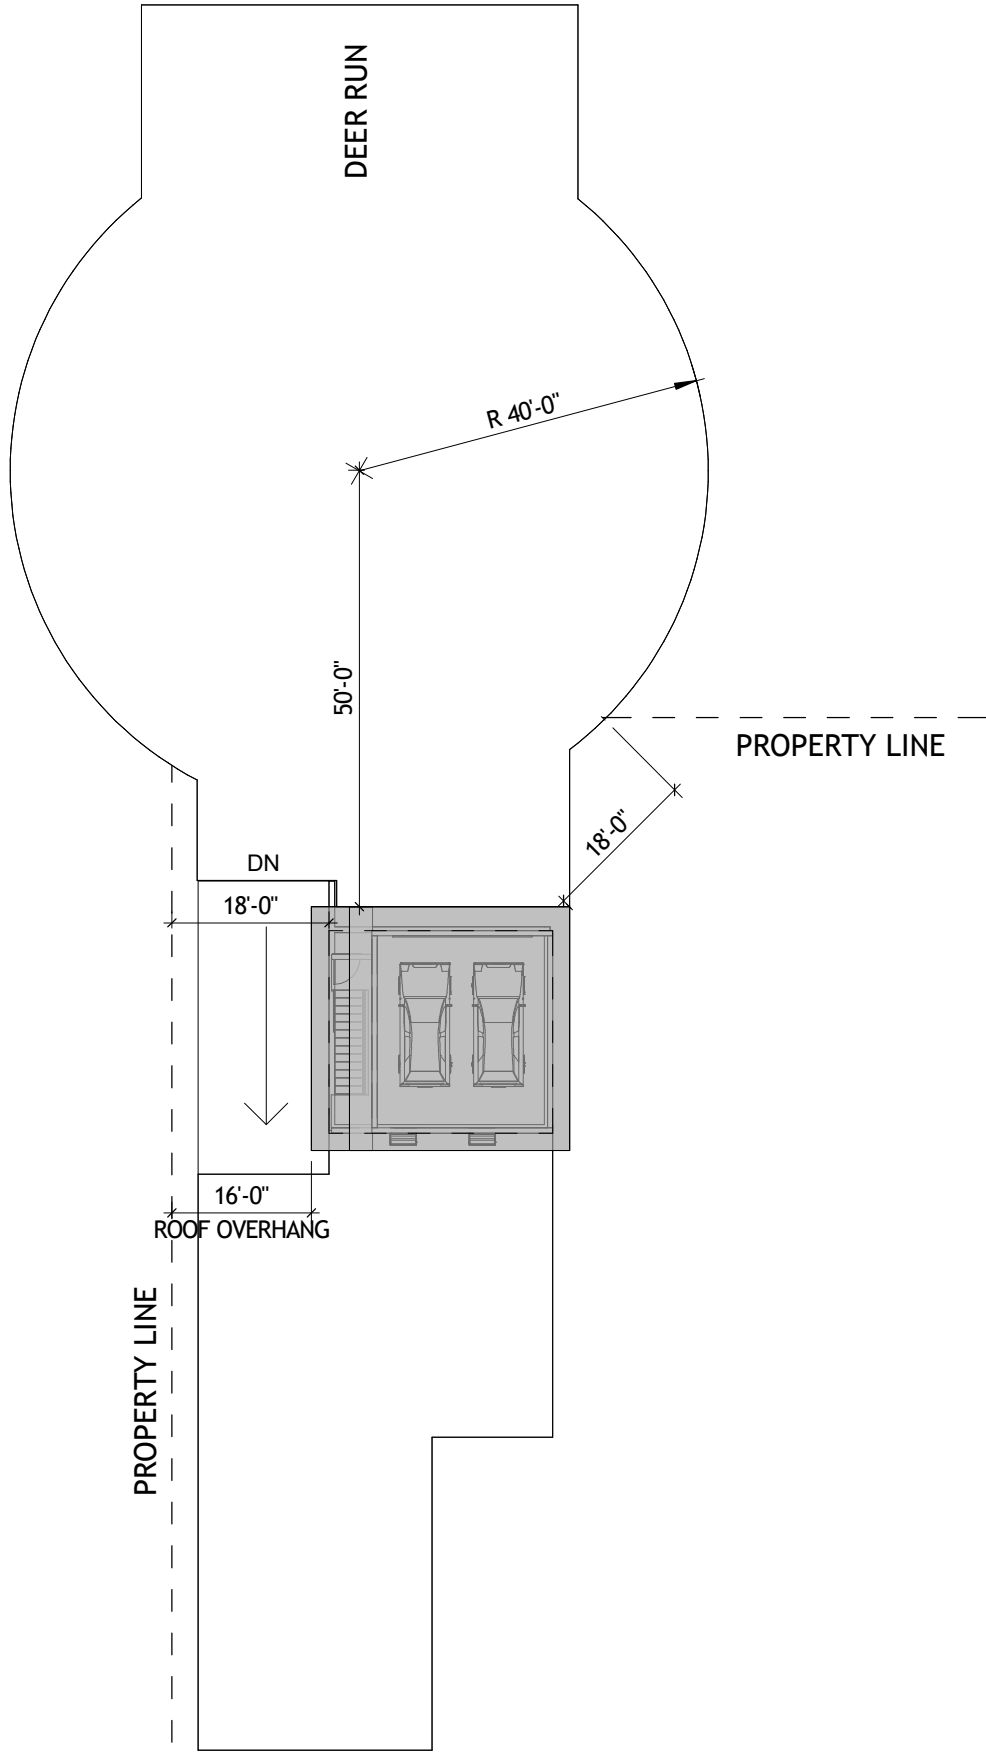

PROJECT  
24 DEER RUN GARAGE

DRAWING TITLE  
SITE PLAN

SHEET REF

ISSUE REF

SCALE  
1" = 20'-0"

DRAWN BY  
JK


DATE  
06/11/23

REVISION NUMBER


SHEET NUMBER

A1-01

11/26/2023 10:11:54 PM

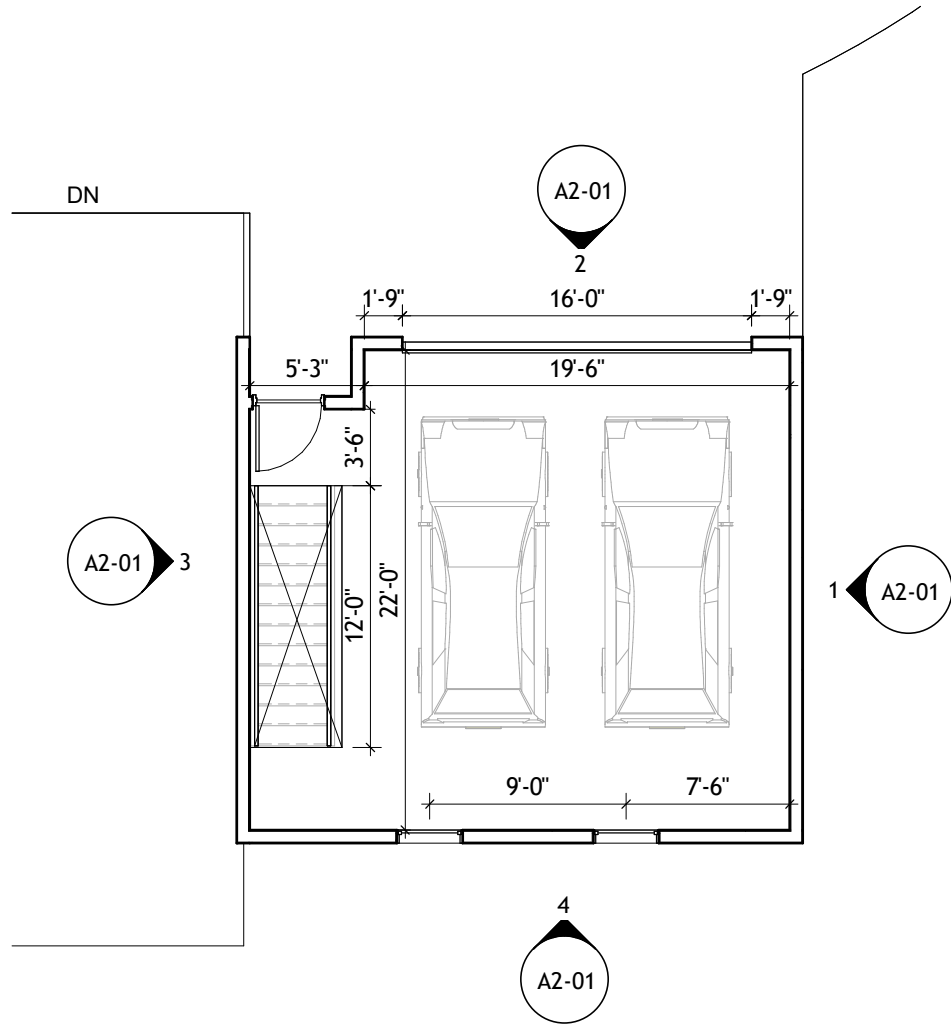

2 FLOOR PLAN - LEVEL 2  
1/8" = 1'-0"

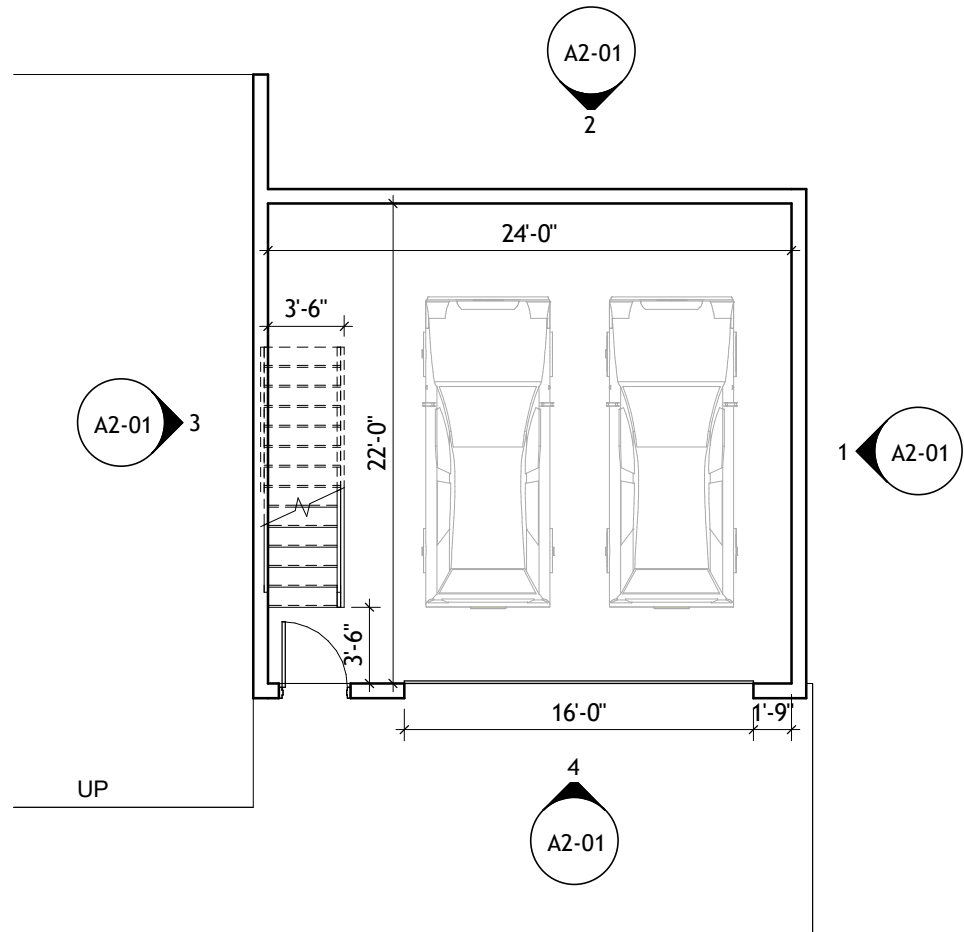

1 FLOOR PLAN - LEVEL 1  
1/8" = 1'-0"

PROJECT  
24 DEER RUN GARAGE

DRAWING TITLE  
FLOOR PLANS

SHEET REF  
ISSUE REF

SCALE  
1/8" = 1'-0"

DRAWN BY  
JK

DATE  
06/11/23


REVISION NUMBER

SHEET NUMBER


A1-02

\\S00769FR01\users\j\korthuis\Desktop\NH House\garage\garage.rvt


1/18/2024 12:24:02 PM

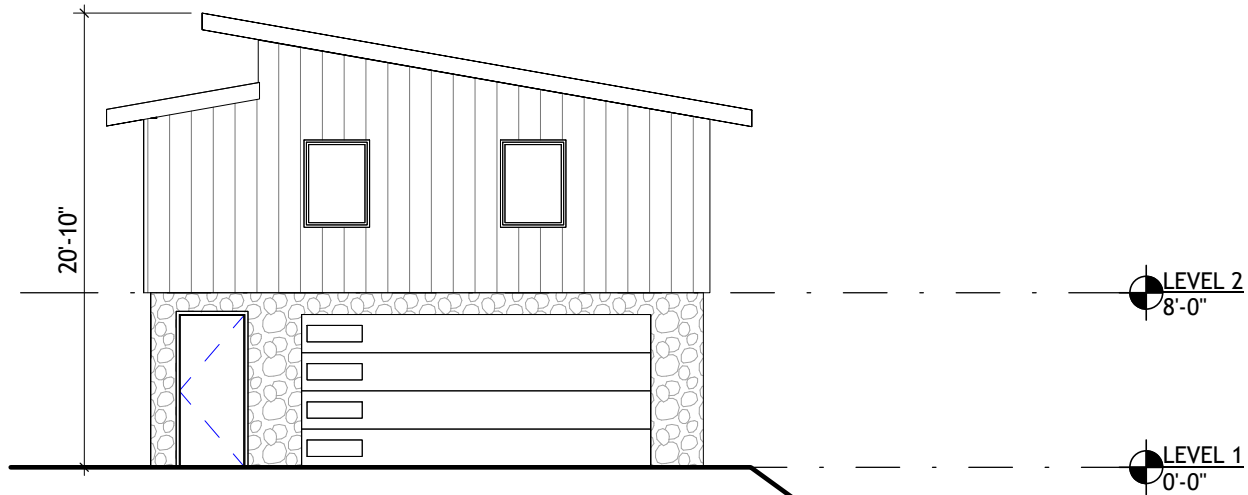


4 ELEVATION - SOUTH  
1/8" = 1'-0"

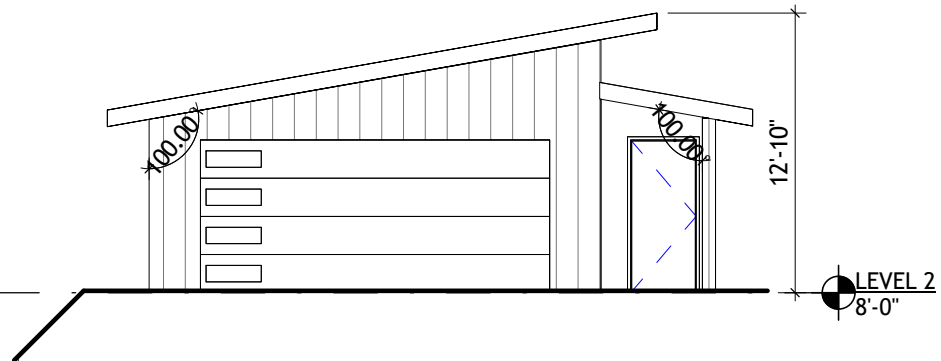

2 ELEVATION - NORTH  
1/8" = 1'-0"

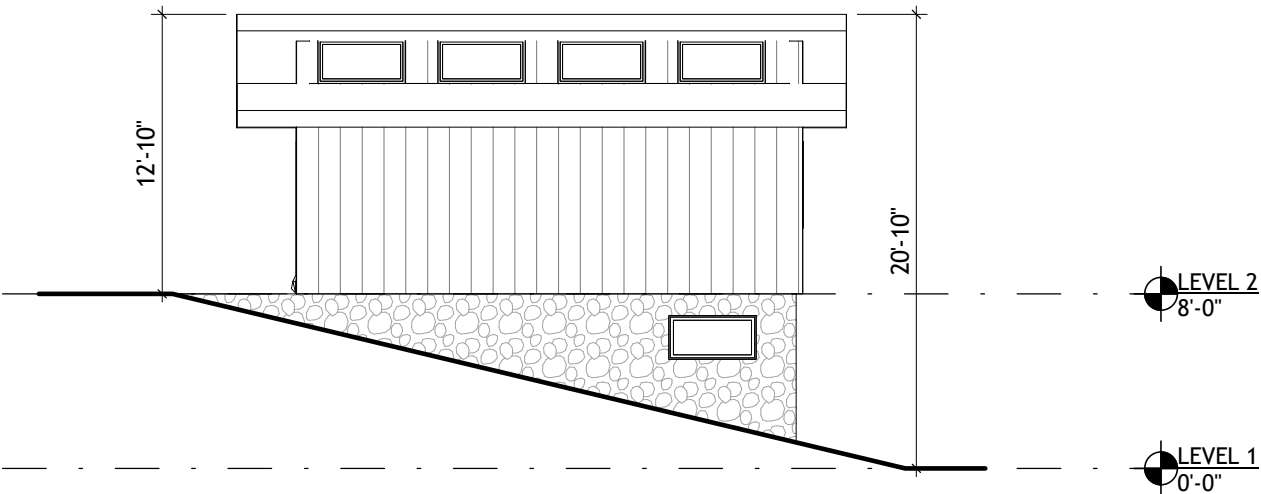

3 ELEVATION - WEST  
1/8" = 1'-0"

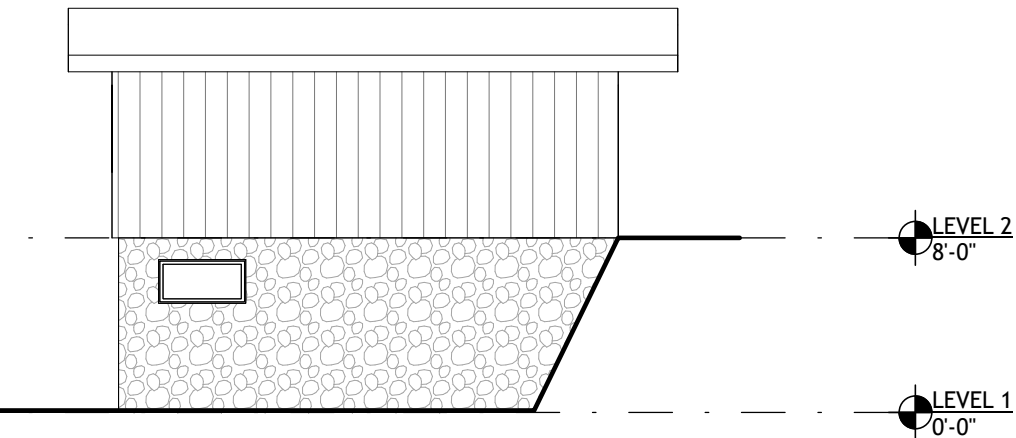

1 ELEVATION - EAST  
1/8" = 1'-0"

PROJECT  
24 DEER RUN GARAGE

DRAWING TITLE  
EXTERIOR ELEVATIONS

SCALE  
1/8" = 1'-0"

DRAWN BY  
JK

DATE  
06/11/23


REVISION NUMBER

SHEET NUMBER

A2-01

\\S00769FR01\users\j\korthuis\Desktop\NH House\garage\garage.rvt

## Current

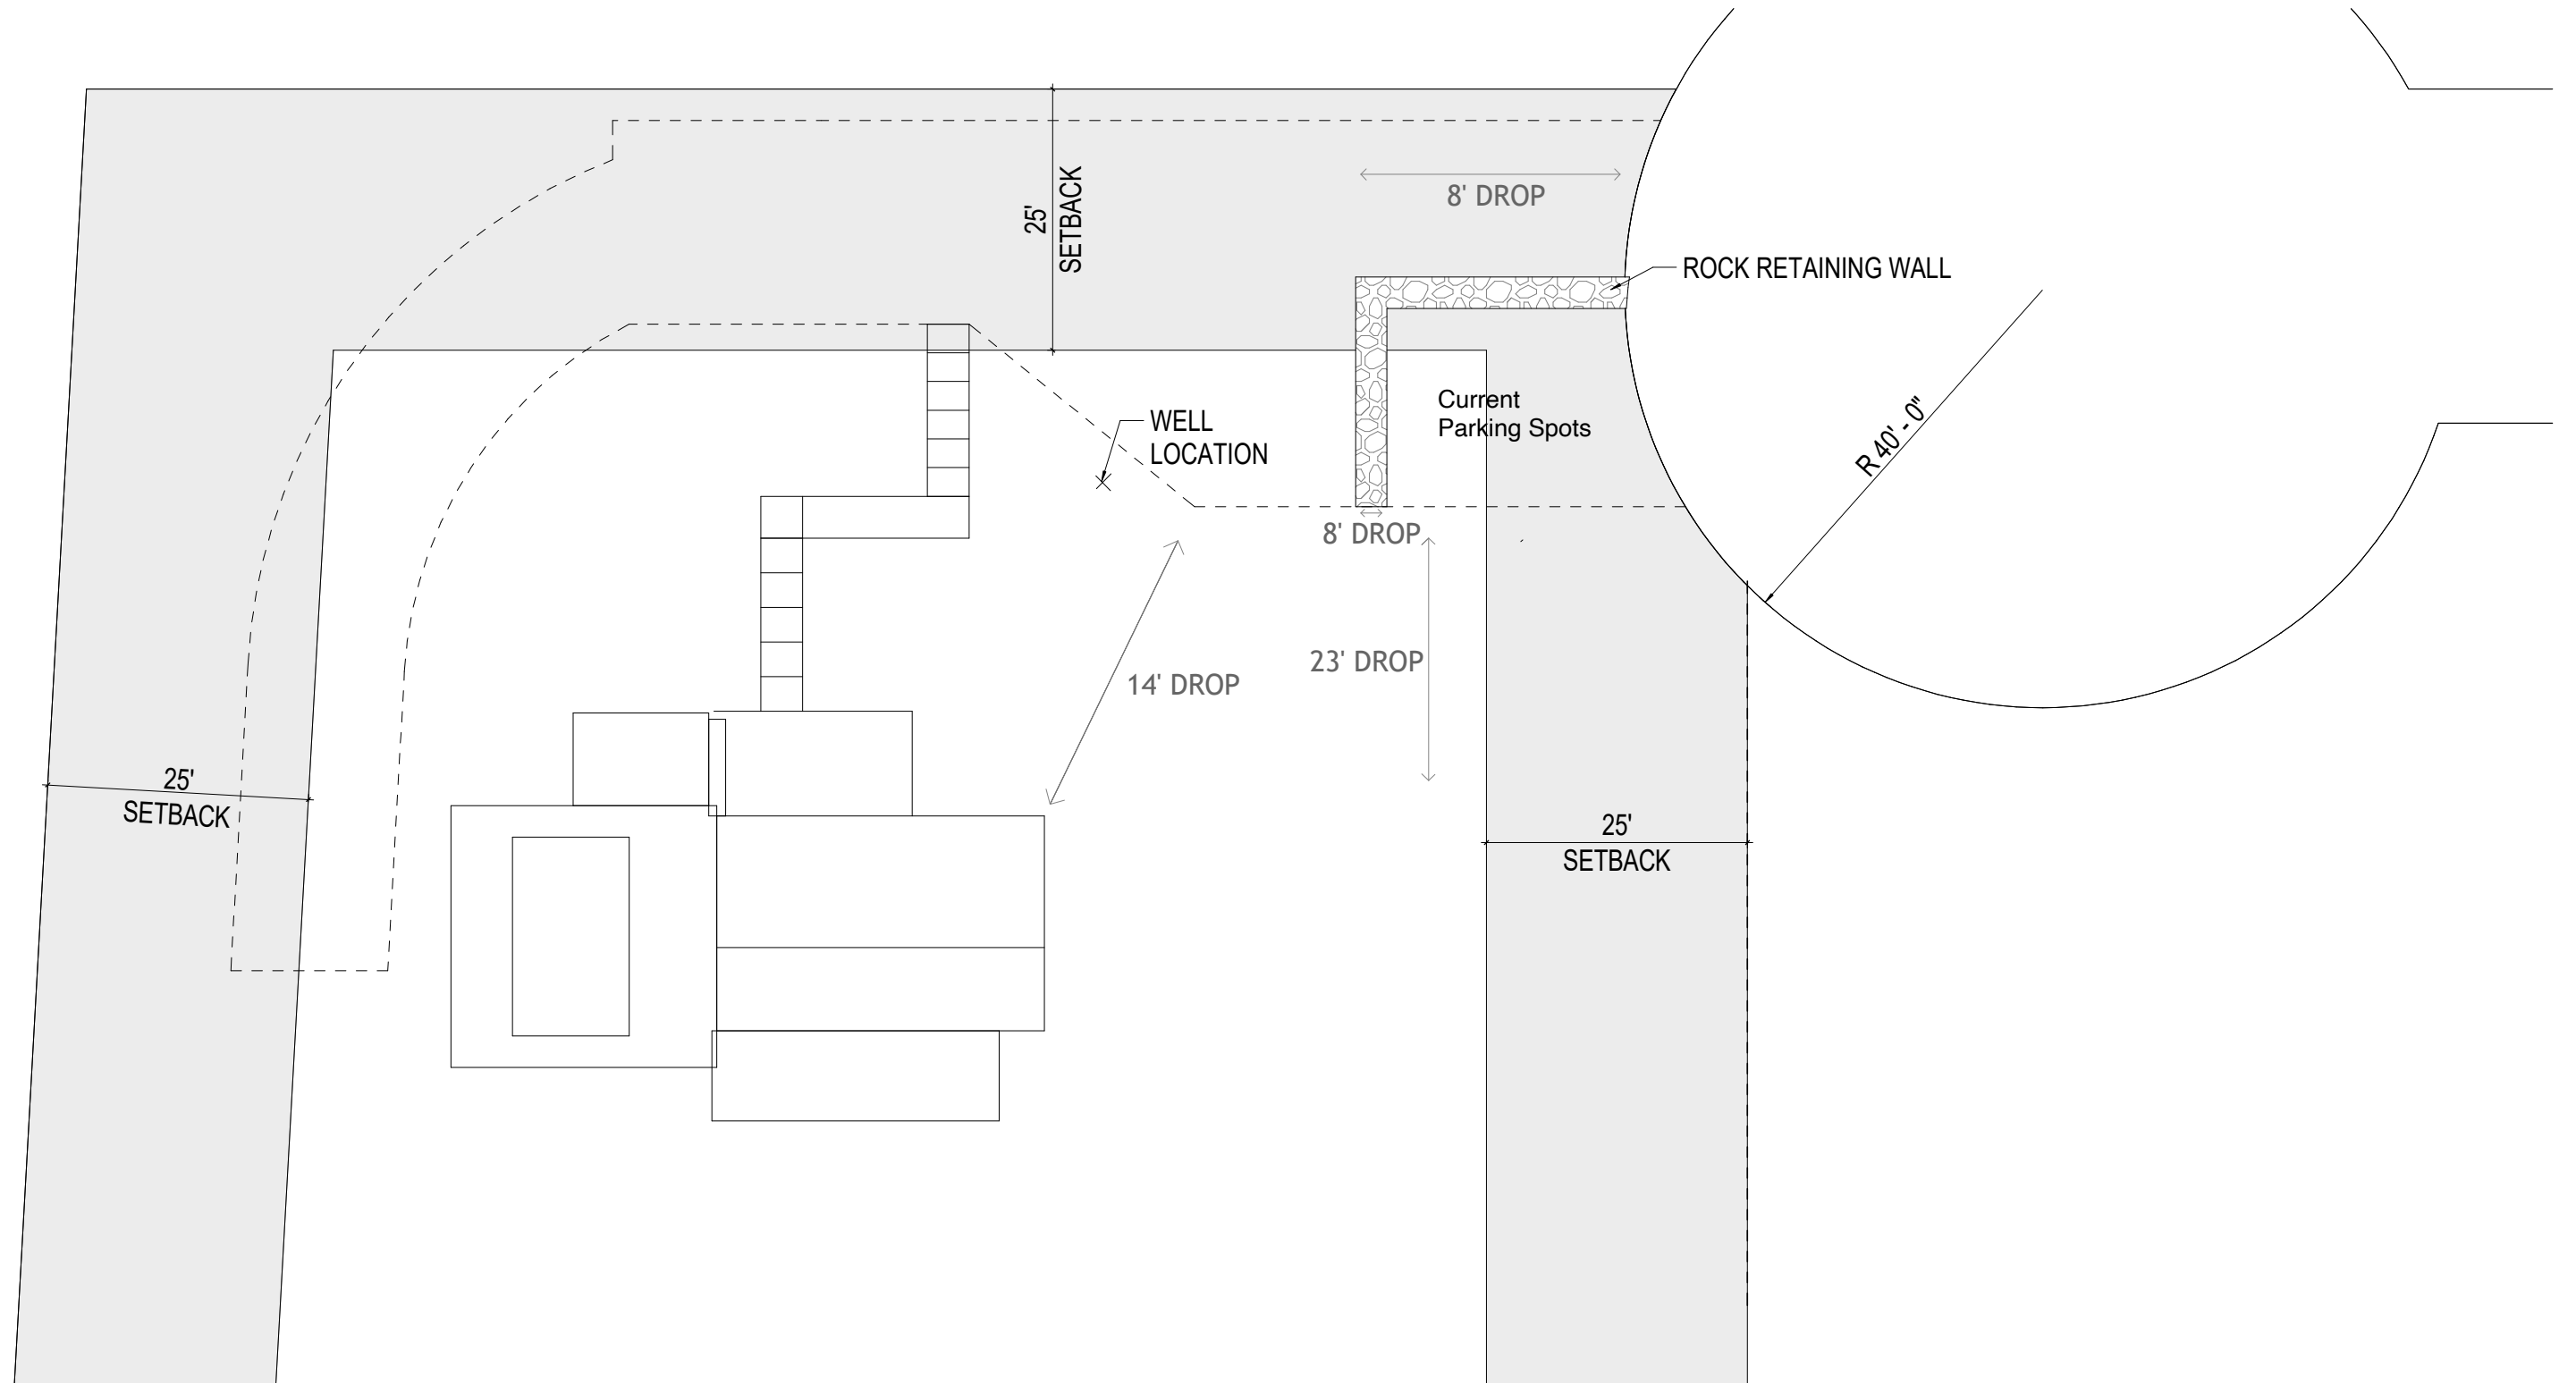

Proposed

